

This information is intended only for general conceptual purposes. It is based on data and knowledge considered to be true and correct. It is offered for the user's consideration, investigation and verification and is not intended to substitute for the advice provided by appropriate professionals. Hydrotech assumes no liability for the use of this information. The determination of the suitability and applicability of this information is the sole responsibility of the user.

AMERICAN HYDROTECH, INC.




GARDEN  
ROOF  
ASSEMBLY

TYPICAL GARDEN ROOF TERMINATION  
(STANDARD WATER RETENTION)

SCALE: NONE  
DATE: 08/21/2024

GA-2A

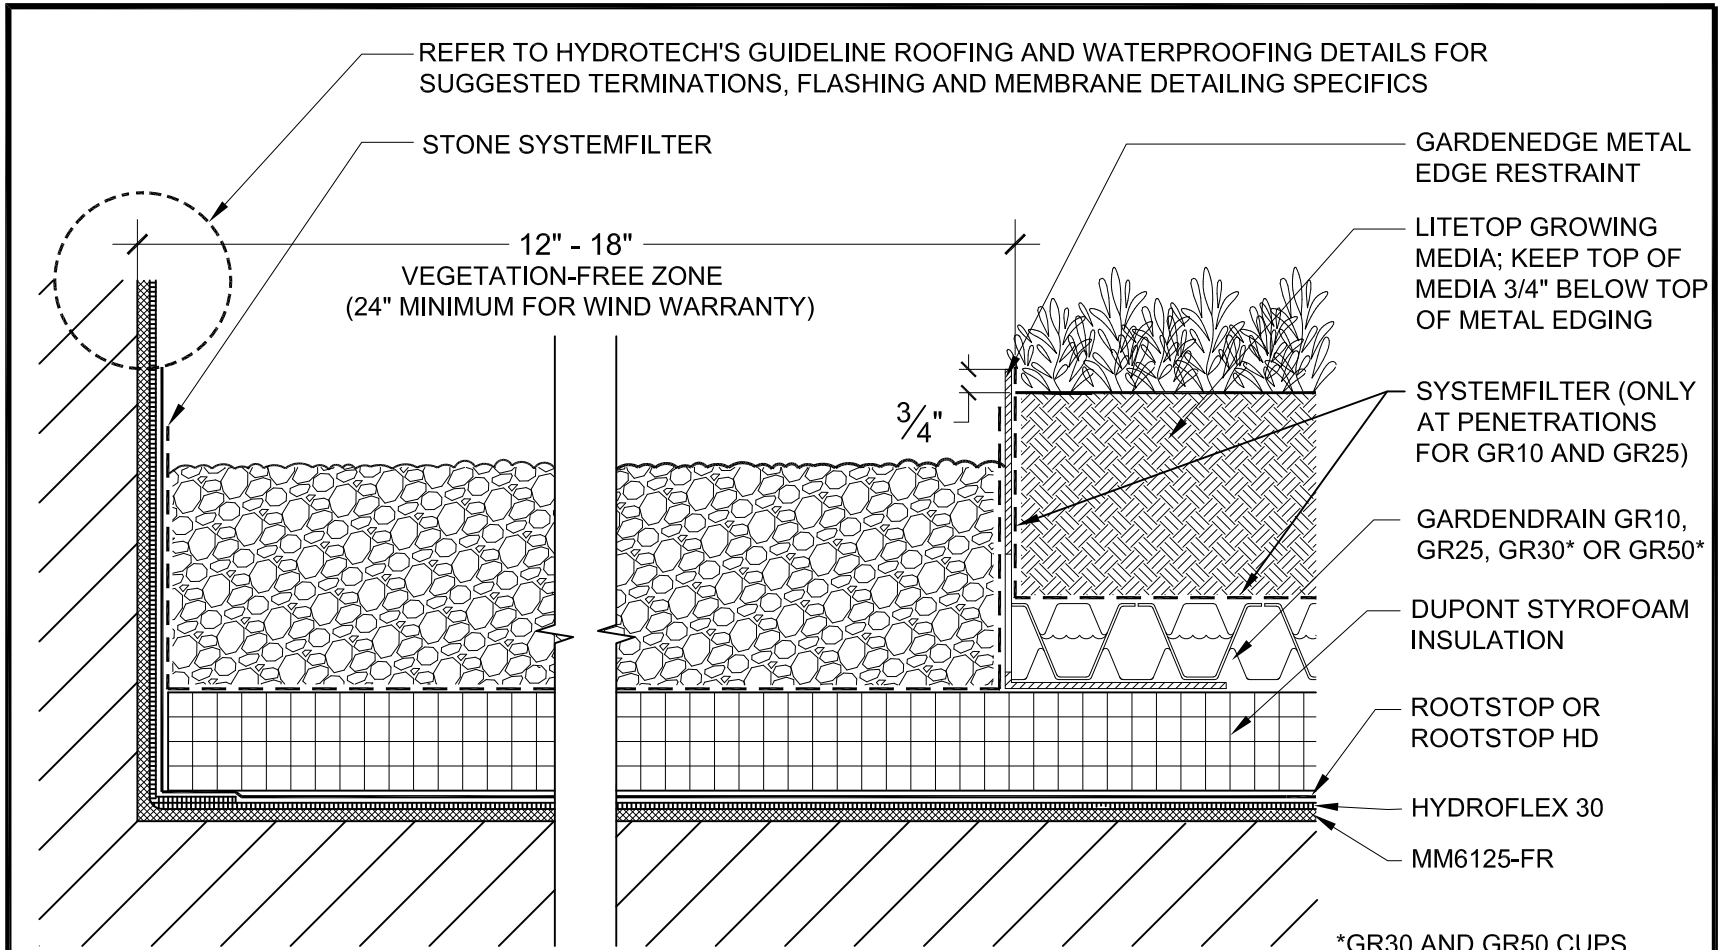

\*GR30 AND GR50 CUPS  
FILLED WITH LIGHTWEIGHT  
AGGREGATE WITH  
SYSTEMFILTER ON TOP

NOTES:

1. ROOTSTOP OR ROOTSTOP HD IS LOOSE-LAID OVER THE HYDROFLEX 30 AND LAPPED A MINIMUM OF 5 FEET OR 2-1/2 FEET WITH LAPS TAPED USING ROOT STOP TAPE.
2. ANYWHERE MAXIMUM WATER RETENTION IS DESIRED, MOISTURE MAT COULD BE INSTALLED. CONSULT HYDROTECH FOR SPECIFIC RECOMMENDATIONS.
3. SEE HYDROTECH'S ROCK WOOL GW-SERIES DETAILS FOR ASSEMBLIES THAT INCORPORATE ROCK MINERAL WOOL.
4. THE VEGETATION FREE ZONE (VFZ) MAY BE COMPOSED OF TYPICAL STONE BALLAST OR CONCRETE PAVERS. CONTACT HYDROTECH FOR BALLAST DESIGN REQUIREMENTS.
5. CONTACT HYDROTECH FOR VEGETATION FREE ZONE WIDTH AND MATERIAL REQUIREMENTS FOR WIND WARRANTY.