

This information is intended only for general conceptual purposes. It is based on data and knowledge considered to be true and correct. It is offered for the user's consideration, investigation and verification and is not intended to substitute for the advice provided by appropriate professionals. Hydrotech assumes no liability for the use of this information. The determination of the suitability and applicability of this information is the sole responsibility of the user.



**GARDEN
ROOF
ASSEMBLY**


AMERICAN HYDROTECH, INC.

CHECKER BLOCK® UNIT

SCALE: NONE

DATE: 11/01/17

GB-1

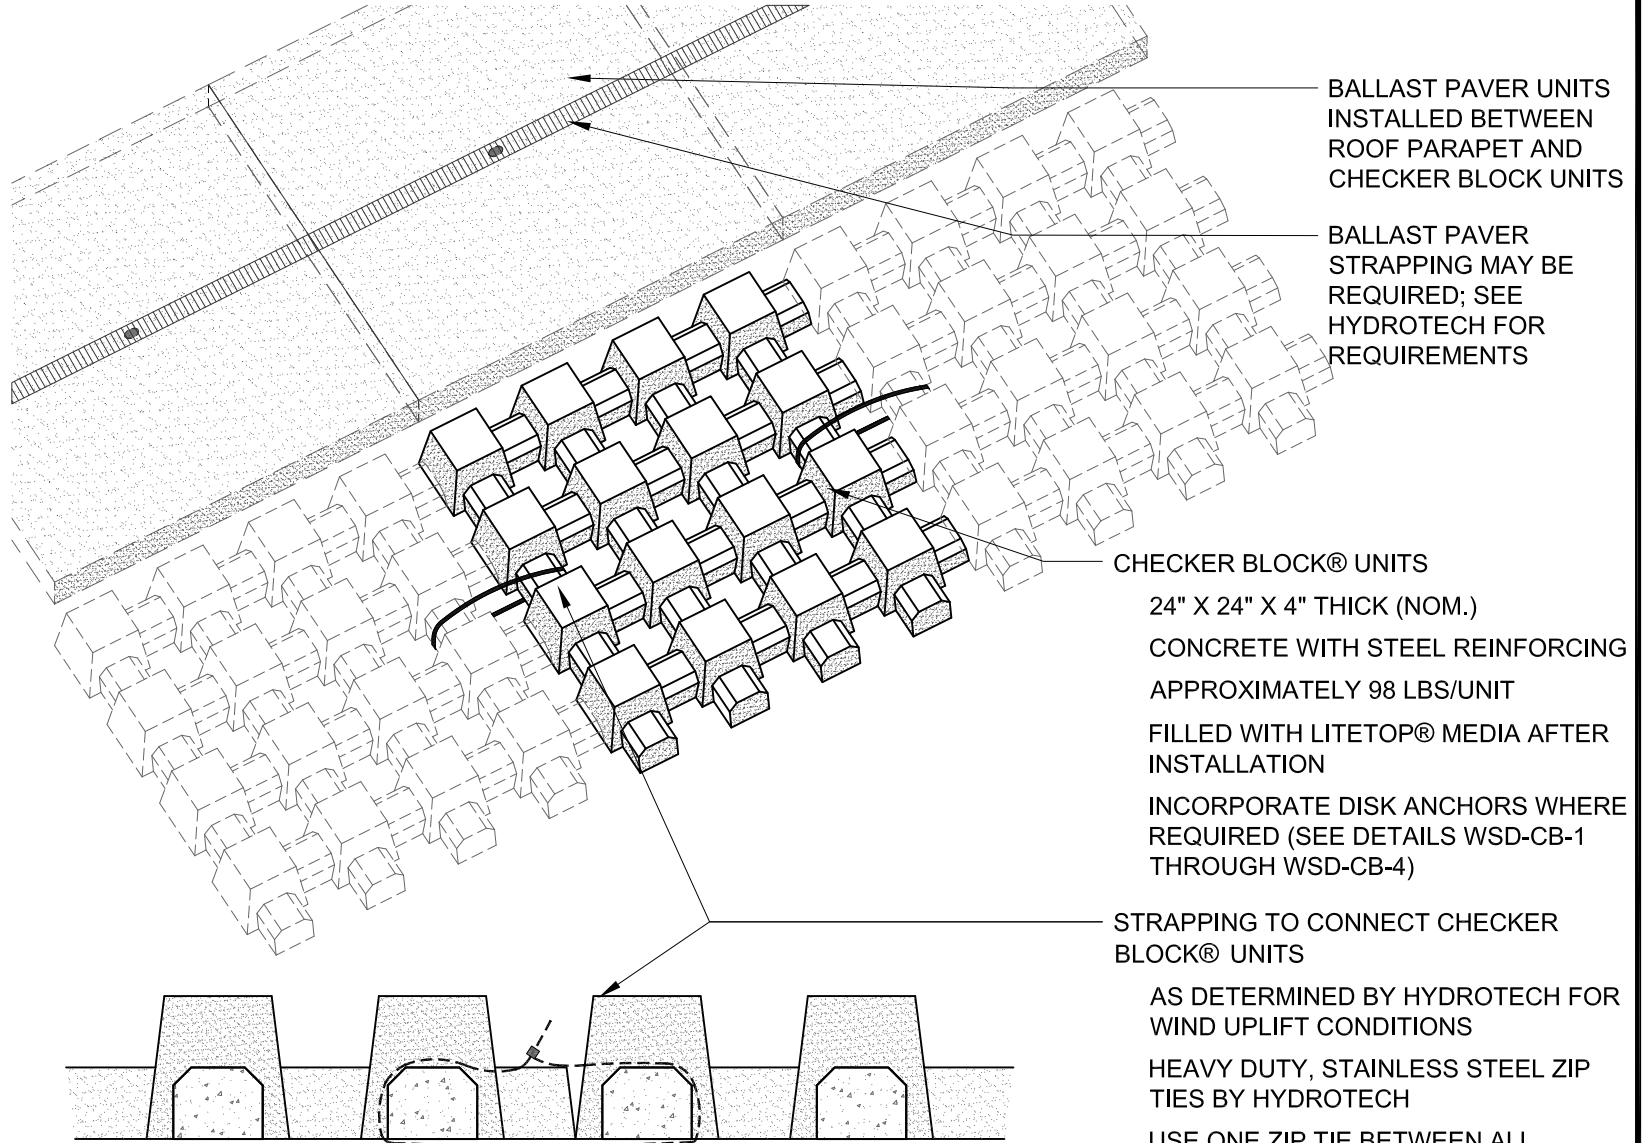

NOTES:

1. FINAL CHECKER BLOCK LAYOUT IS DETERMINED BY HYDROTECH AND MAY INCLUDE ONE OR MORE ROWS OF CHECKER BLOCK TO ADDRESS WIND UPLIFT CONDITIONS.
2. CHECKER BLOCK MAY NOT BE INSTALLED AGAINST PARAPETS. A SINGLE ROW OF BALLAST PAVERS IS REQUIRED AT PARAPET BEFORE INSTALLING ROWS OF CHECKER BLOCK.

- CHECKER BLOCK® UNITS
24" X 24" X 4" THICK (NOM.)
CONCRETE WITH STEEL REINFORCING
APPROXIMATELY 98 LBS/UNIT
FILLED WITH LITETOP® MEDIA AFTER
INSTALLATION
INCORPORATE DISK ANCHORS WHERE
REQUIRED (SEE DETAILS WSD-CB-1
THROUGH WSD-CB-4)
- STRAPPING TO CONNECT CHECKER
BLOCK® UNITS
AS DETERMINED BY HYDROTECH FOR
WIND UPLIFT CONDITIONS
HEAVY DUTY, STAINLESS STEEL ZIP
TIES BY HYDROTECH
USE ONE ZIP TIE BETWEEN ALL
ADJACENT CHECKER BLOCK® UNITS
IN BOTH DIRECTIONS
INSTALL PER HYDROTECH
REQUIREMENTS